

HAZARD SCHEDULE	
<b>DEMOLITION WORKS- EXISTING PAVILION</b>	
AREA OF THE WORKS	RISK ASSESSMENT
STRUCTURE	DO NOT COMMENCE DEMOLITION WORKS WITHOUT REFERENCE TO THE STRUCT. ENGINEER'S RISK ASSESSMENT
ASBESTOS	DO NOT COMMENCE DEMOLITION WITHOUT REFERENCE TO AN ASBESTOS SURVEY. IF ASBESTOS IS PRESENT, THEN ALL SAFETY PRECAUTIONS TO BE FOLLOWED, IN ACCORDANCE WITH THE CDM REGS.
GENERAL	NO DEMOLITION WORKS OR DELIVERIES TO TAKE PLACE ON SUNDAYS, PUBLIC HOLIDAYS OR OUTSIDE THE NORMAL WORKING HOURS OF 8am-6pm WEEKDAYS AND 8am-1pm ON SATURDAYS. IN ACCORDANCE WITH THE PLANNING CONDITIONS

HAZARD SCHEDULE	
<b>PROPOSED BUILDING WORKS- NEW SPORTS PAVILION</b>	
AREA OF THE WORKS	RISK ASSESSMENT
SITE MANAGEMENT 1	ALL WORKS TO BE CARRIED OUT ON SITE IN ACCORDANCE WITH THE PLANNING CONDITIONS ATTACHED TO THE PLANNING APPROVAL.
SITE MANAGEMENT 2	ALL CEMENTITIOUS MATERIALS TO BE KEPT IN A SITE HUT, TO PREVENT POTENTIAL RUN-OFF INTO THE RIVER WYLYE (DESIGNATED AS A S.S.S.I.) BUILDING SITE TO BE PROPERLY SECURED WITH HERRAS FENCING TO PREVENT ANY UNDUE RISK TO THE PUBLIC, ANY STEALING AND/OR TRESPASSING.
SITE MANAGEMENT 3	ALL ACCIDENTS TO BE RECORDED IN A SITE LOG BOOK FOR THE CDM CO-ORDINATOR/ HEALTH & SAFETY FILE
WORKING AT HEIGHT	ALL SCAFFOLDING TO BE CHECKED BY AN APPROVED INSPECTOR. SAFETY HELMETS TO BE WORN AT ALL TIMES
DISPOSAL OF BUILDING WASTE	NO BONFIRES ON SITE, IN ACCORDANCE WITH PLANNING CONDITIONS

- F Service trench amended to skirt existing pavilion. Text for Spec A enlarged 22 Nov '11
- E Bin store added 11th July '11
- D Extg levels & LDS survey added. Risk Schedule amended. Site layout amended to structural engineer's raft design and ramp location updated, including all subsequent amendments to bikes & parking spaces. Flooding defence indicated on plans, to Environment Agency requirements 4th July '11
- C Foul drainage run amended (F.W.M.H. 2) 27 Sept '10
- B Surface water run and balustrades added to ramp. Risk assessment updated 02 July '10
- A Service runs shown, existing buildings, football goals re-located 30 June '10

**REVISIONS**

**Michael Lyons Architecture**  
 1 Manor Farm Barns  
 Burcombe Lane  
 Salisbury, SP2 0EJ  
 Tel: 01722 743188  
 Tel: 01722 743186

Project:  
 The Pavilion  
 Castle Meadow, North Street  
 Wilton

Drawing:  
 Proposed Pavilion  
 Site & Location Plan

Drawing No: **214/L.02 F**


Scale: 1:100/ 200, 1:1250 @ A1  
 Origination Date: Oct 09  
 Revision Date:

Drawn by:  
 Issued by:  
 Approved by:

- For Approval
- For Information
- Construction
- For Comment
- Tender
- As Built

**SPEC A**  
 CAR PARK DEMARCATION INSERTS, WHITE, INSERTED INTO BLOCK APPROX 300 ctrs WHERE REQUIRED.  
 38mm GOLPLA MAX MATRIX BLOCK, COLOUR BUFF. NOMINAL SIZE 620x300x38mm LAID AS PER MANUFACTURERS RECOMMENDATIONS. EDGES TRIMMED NEATLY TO FIT WITHIN KERBS/EDGINGS.  
 BLOCK INFILLED TO FULL DEPTH WITH 10mm NDM SIZE CRUSHED 10mm COTSWOLD STONE GRAVEL.  
 30mm NDM DEPTH BEDDING LAYER OF SHARP SAND.  
 GEOTEXTILE BIDIM S41.  
 450mm SUB BASE, WELL GRADED 75-6 CRUSHED AGGREGATE. TYPE 1X OR TYPE 3- CAS PER MANUFACTURER'S RECOMMENDATION)

**SPEC. FOR GOLPLA PARKING AREA**

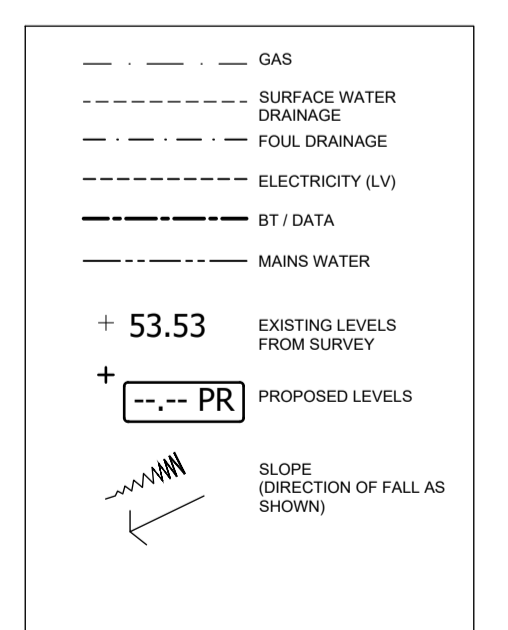

**KEY TO DRAWING**